
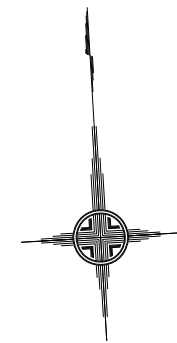


土地利用計画図

縮尺1:200

所在 甲斐市龍地字地蔵原

5343-1
5343-2
5344-1

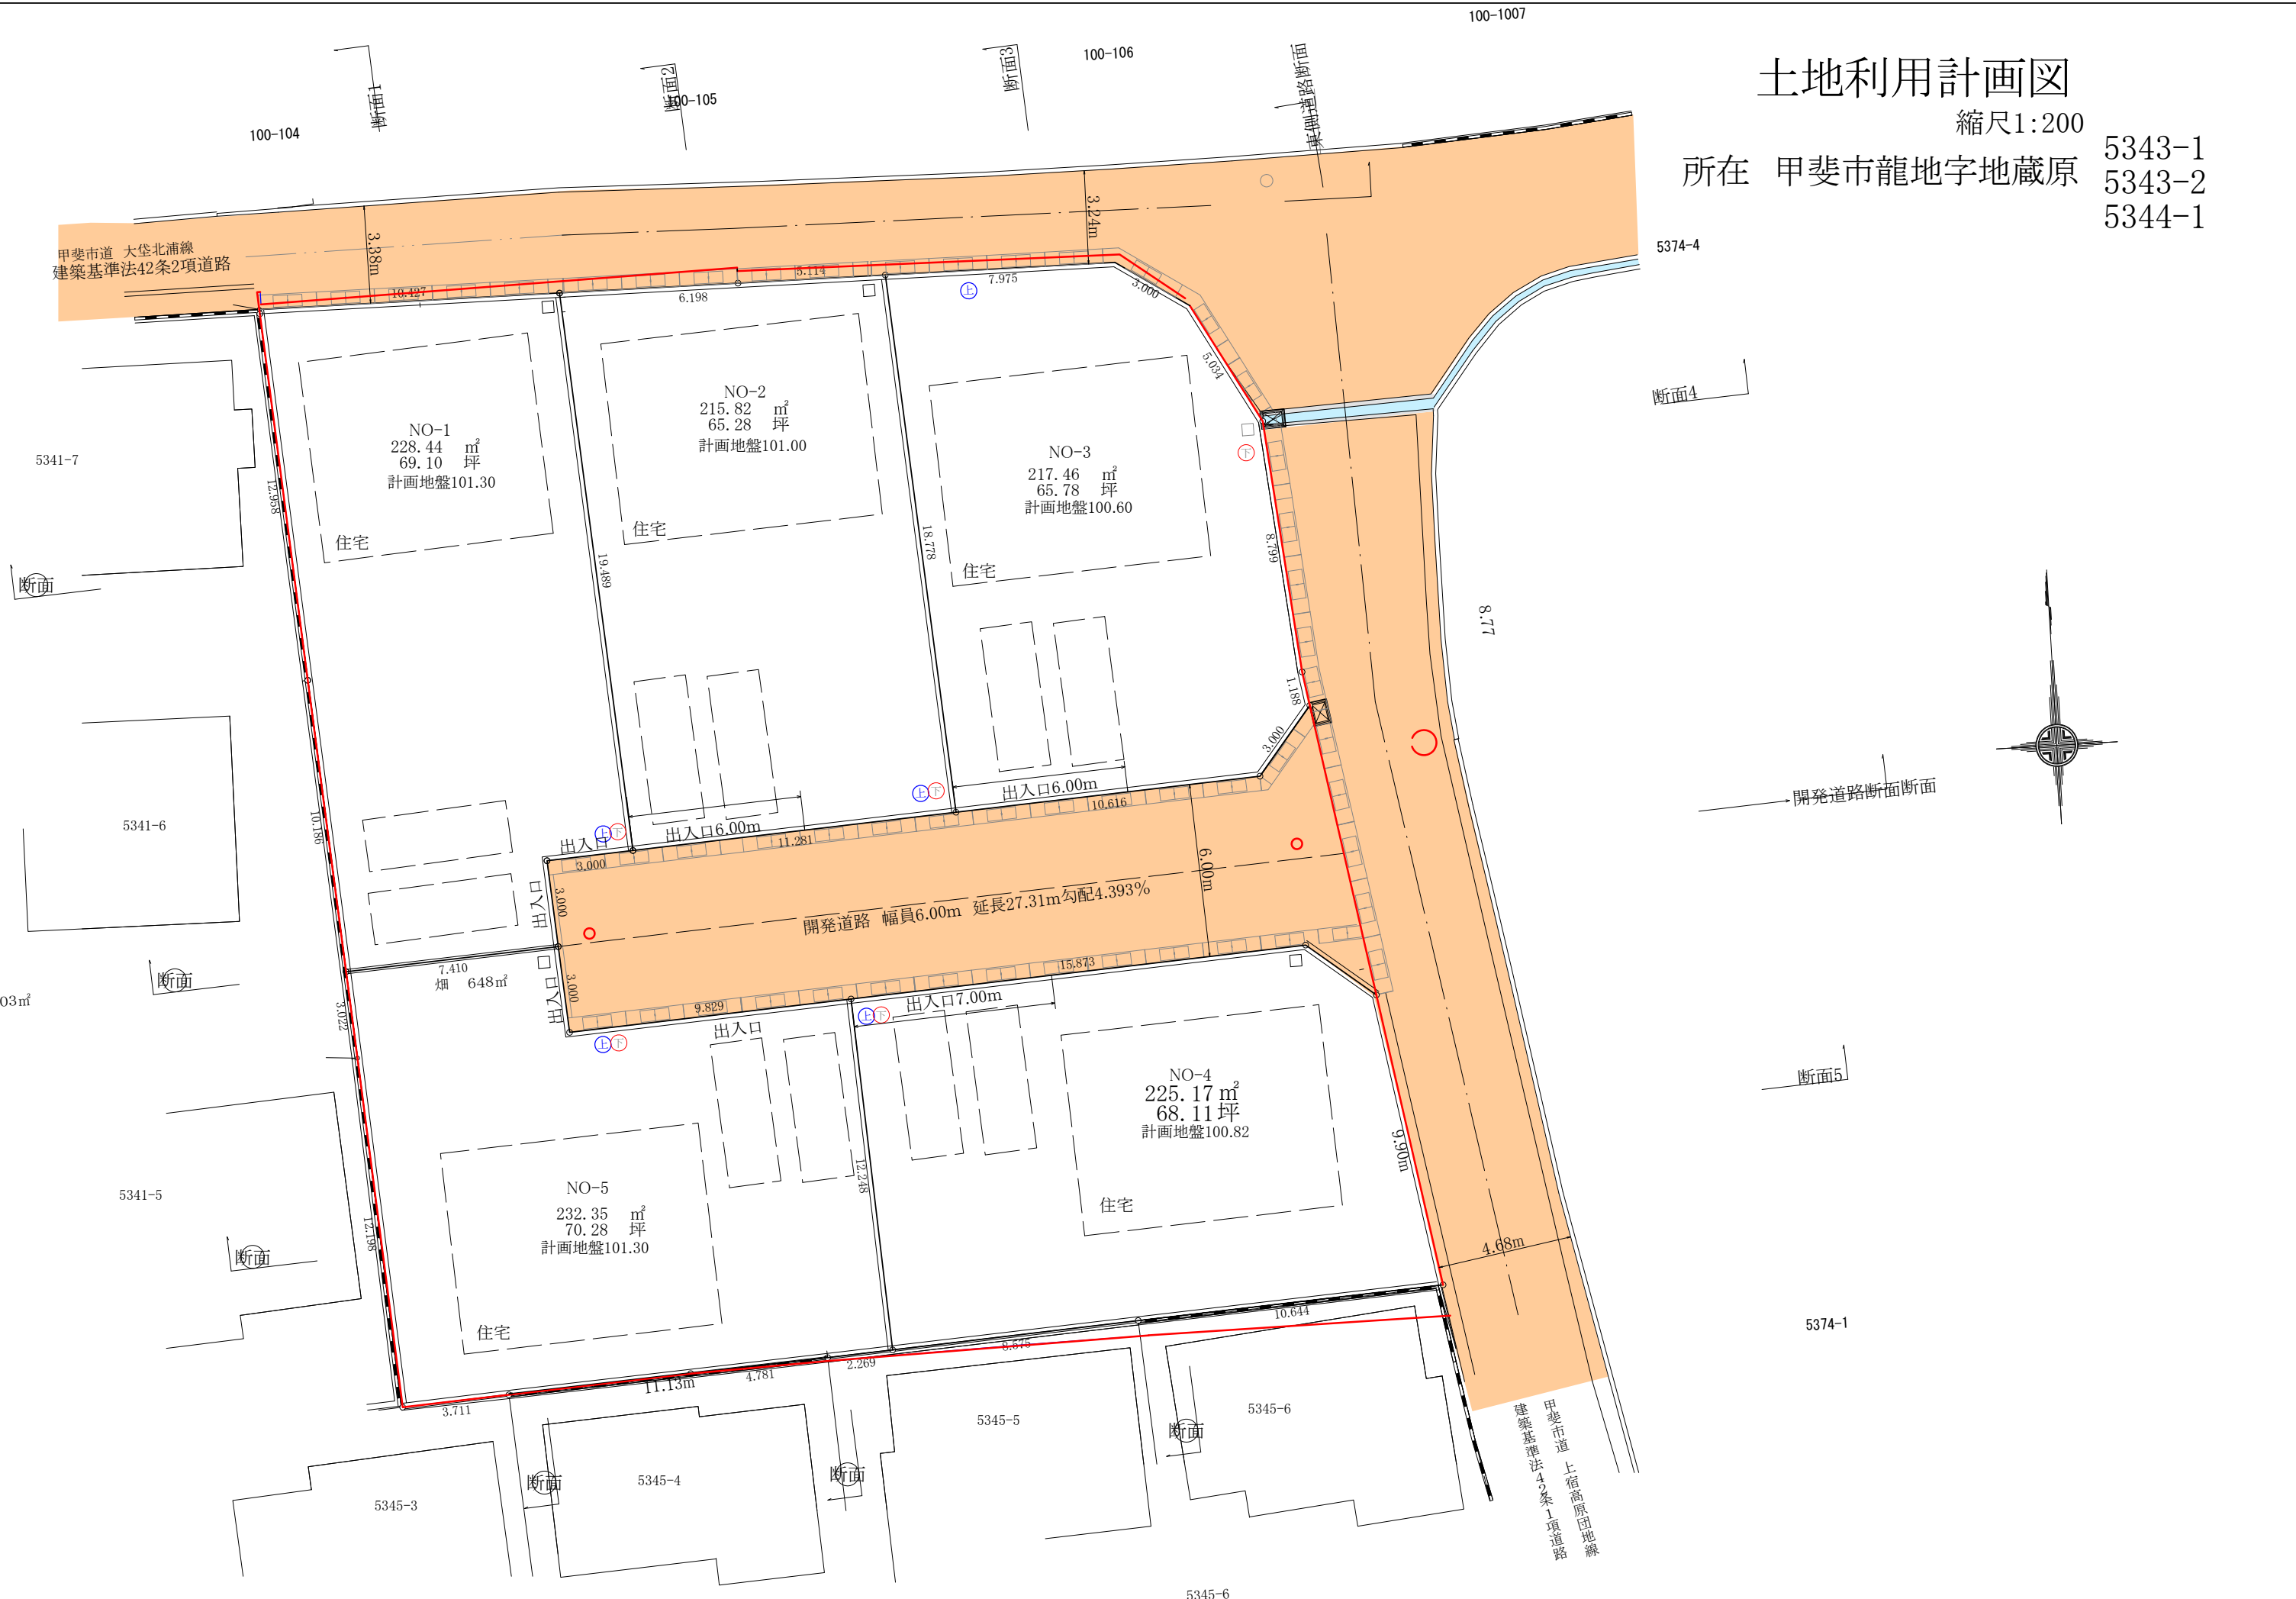

開発道路断面断面